

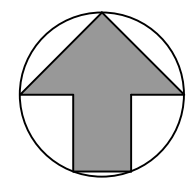
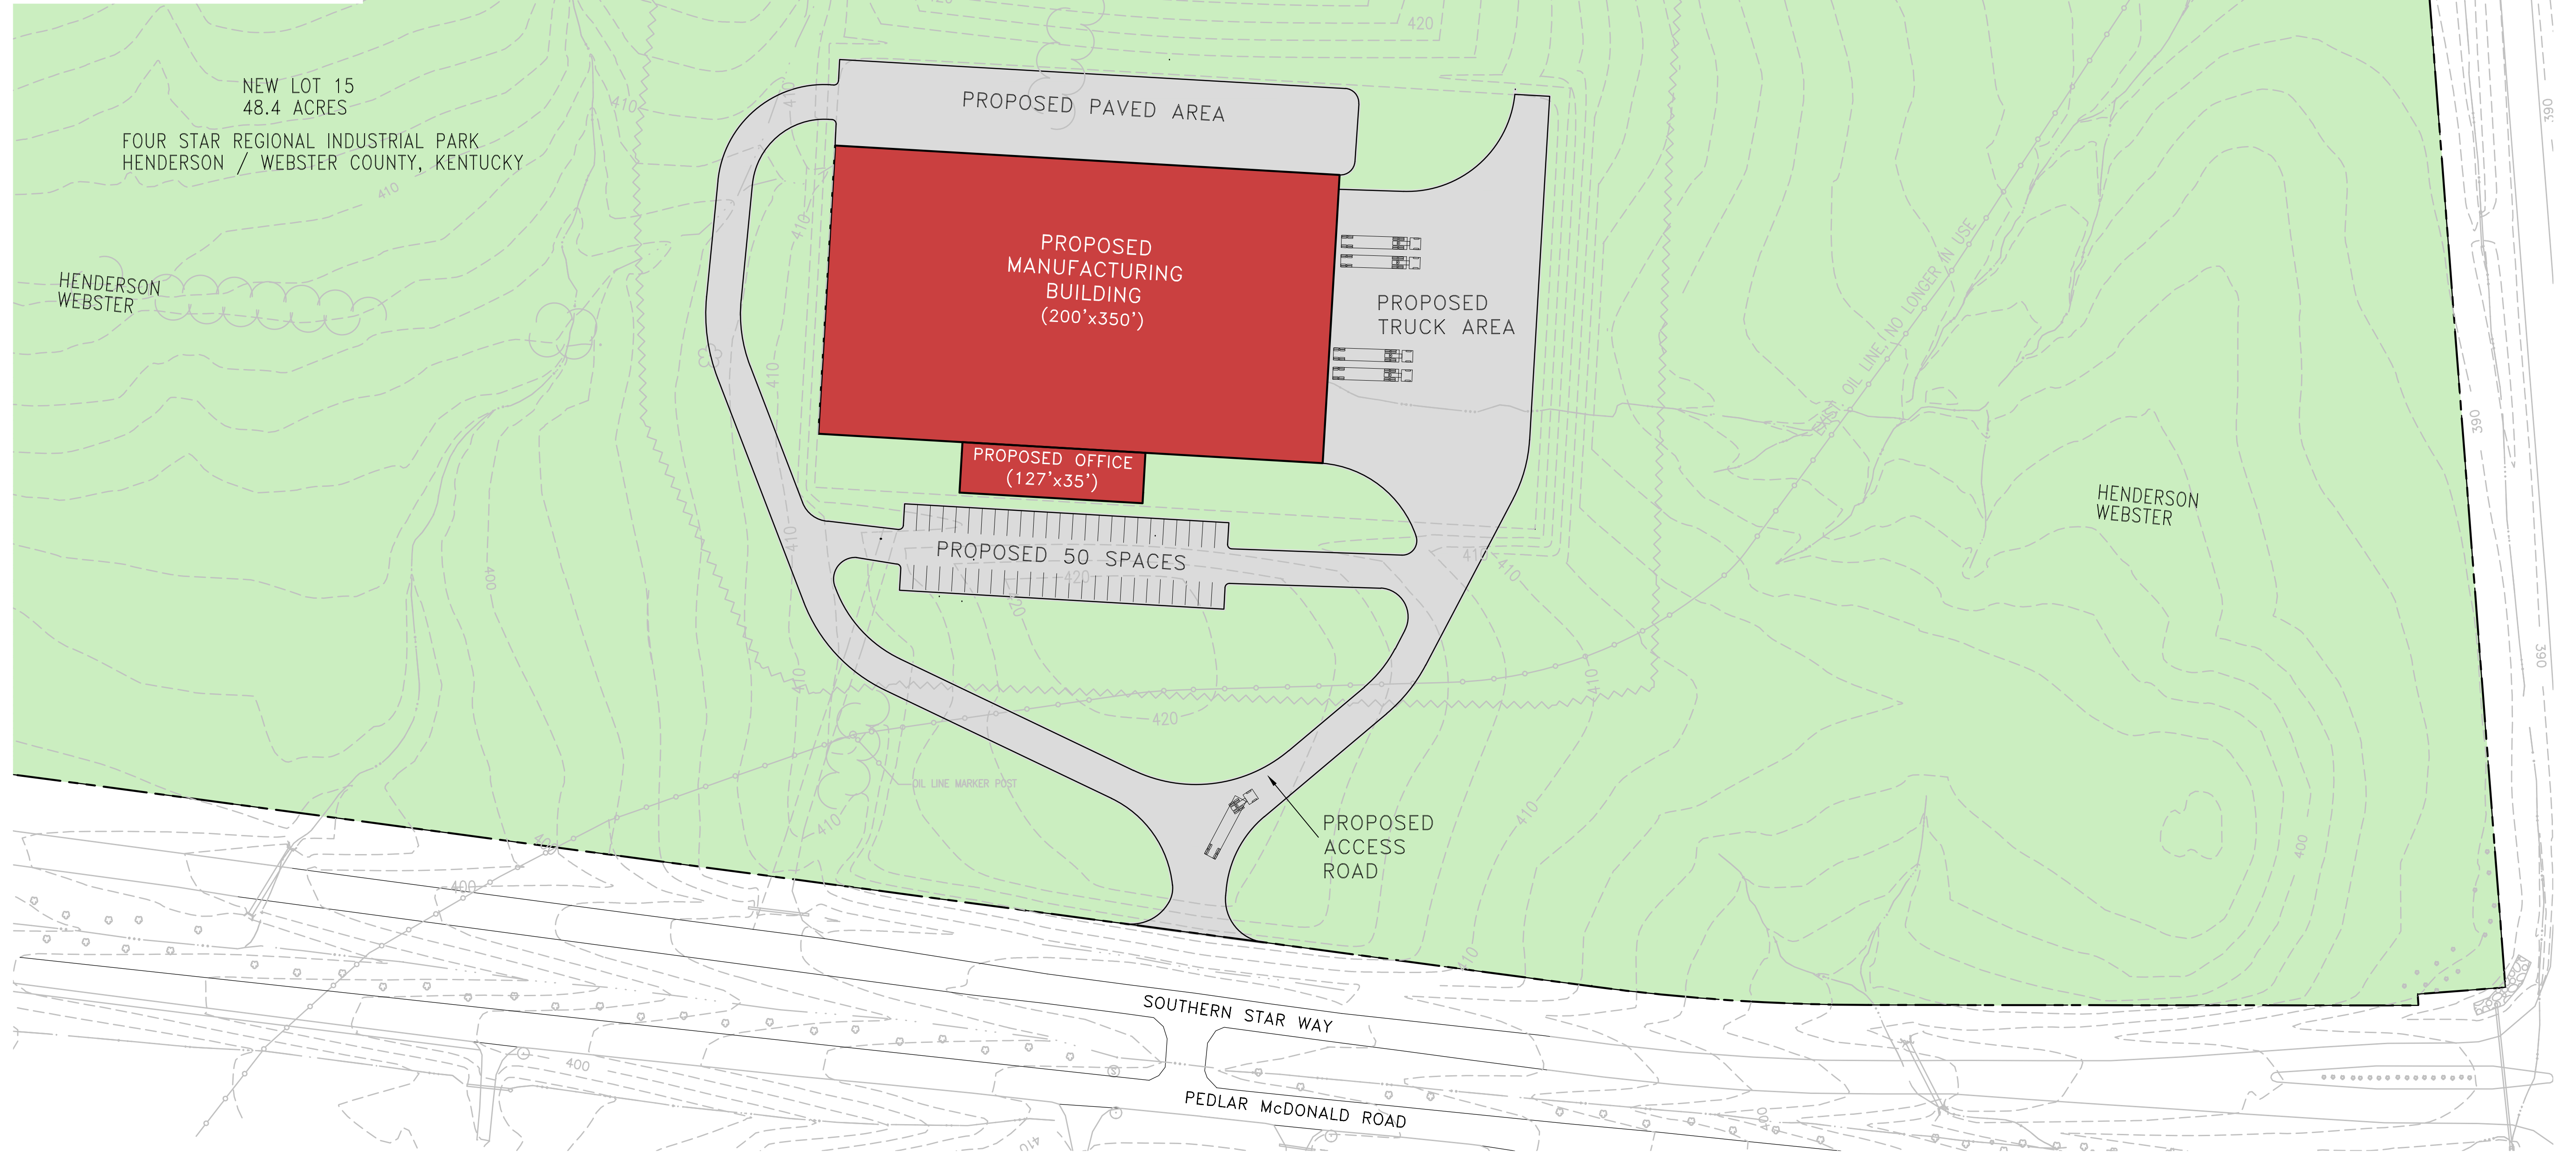


CONCEPTUAL SITE PLAN
PAD READY SITE 15
FOUR STAR INDUSTRIAL PARK
HENDERSON-WEBSTER COUNTY, KENTUCKY

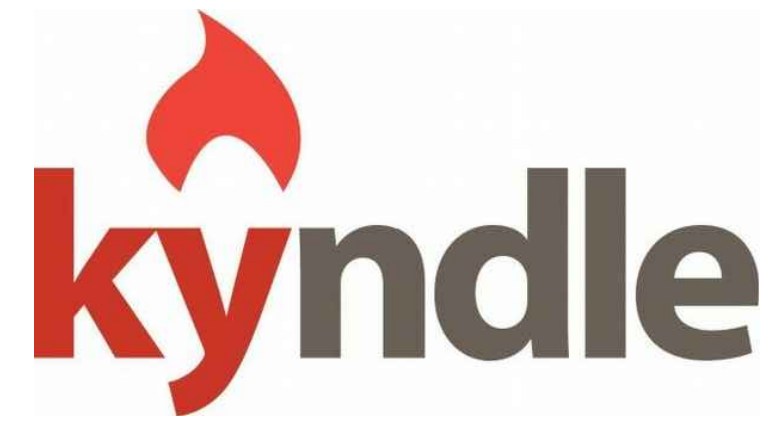

GRAPHIC SCALE

 

HORIZONTAL SCALE: 1"=60'

Prepared by:

nsc Engineers
 Architects
 Planners
 OF KENTUCKY, INC.

624 Wellington Way
 Lexington, Ky. 40503
 www.mselex.com

Phone: (859)223-5694
 Fax: (859)223-2607